


LOT NUMBER	Lot 125
LOT PRICE	\$89,900
LOT SIZE	10,030 square feet
ADDRESS	Taunton Road
MUNICIPALITY	Village of Windsor, WI
SCHOOL DISTRICT	Deforest Area Schools

File: I:\2015\157097A\DWG\157097B Lot 125 Foundation.dwg Layout: LOT 125 (08-23-17) User: jk Plotted: Aug 28, 2017 - 2:36pm

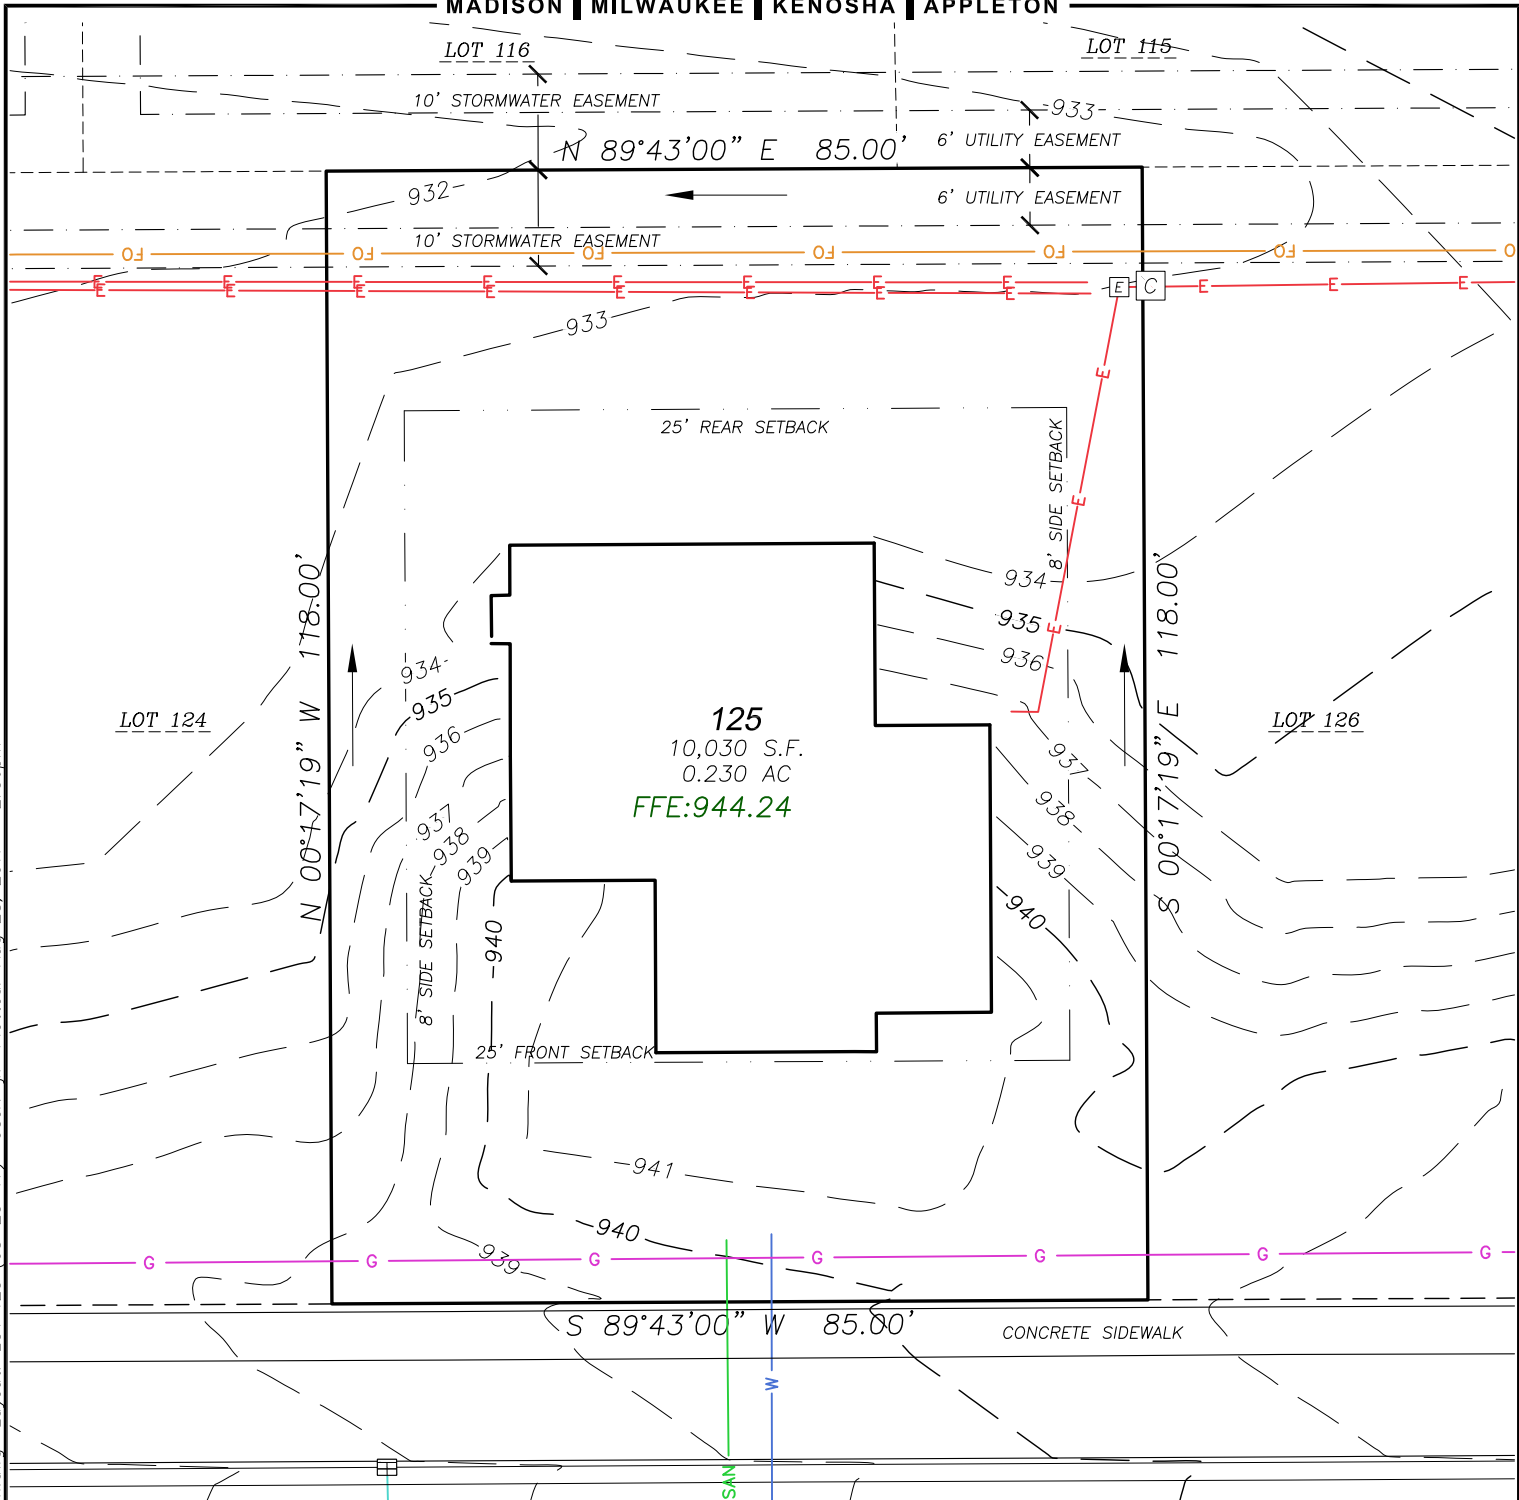

JSD Professional Services, Inc.
 Engineers • Surveyors • Planners
 MADISON REGIONAL OFFICE
 161 HORIZON COURT
 VERONA, WISCONSIN 53593
 (608)848-5060 PHONE | (608)848-2255 FAX
www.jsdinc.com

PROJECT:
REPLAT OF WINDSOR CROSSING
 VILLAGE OF WINDSOR, DANE CO., WI

SHEET TITLE:
LOT 125 EXHIBIT FOUNDATION ELEVATIONS

JSD PROJECT NUMBER:
 15-7097
 DRAWN BY: DJT CHECKED BY: JK
 DATE:
 08-23-17

SHEET NUMBER:
 1